


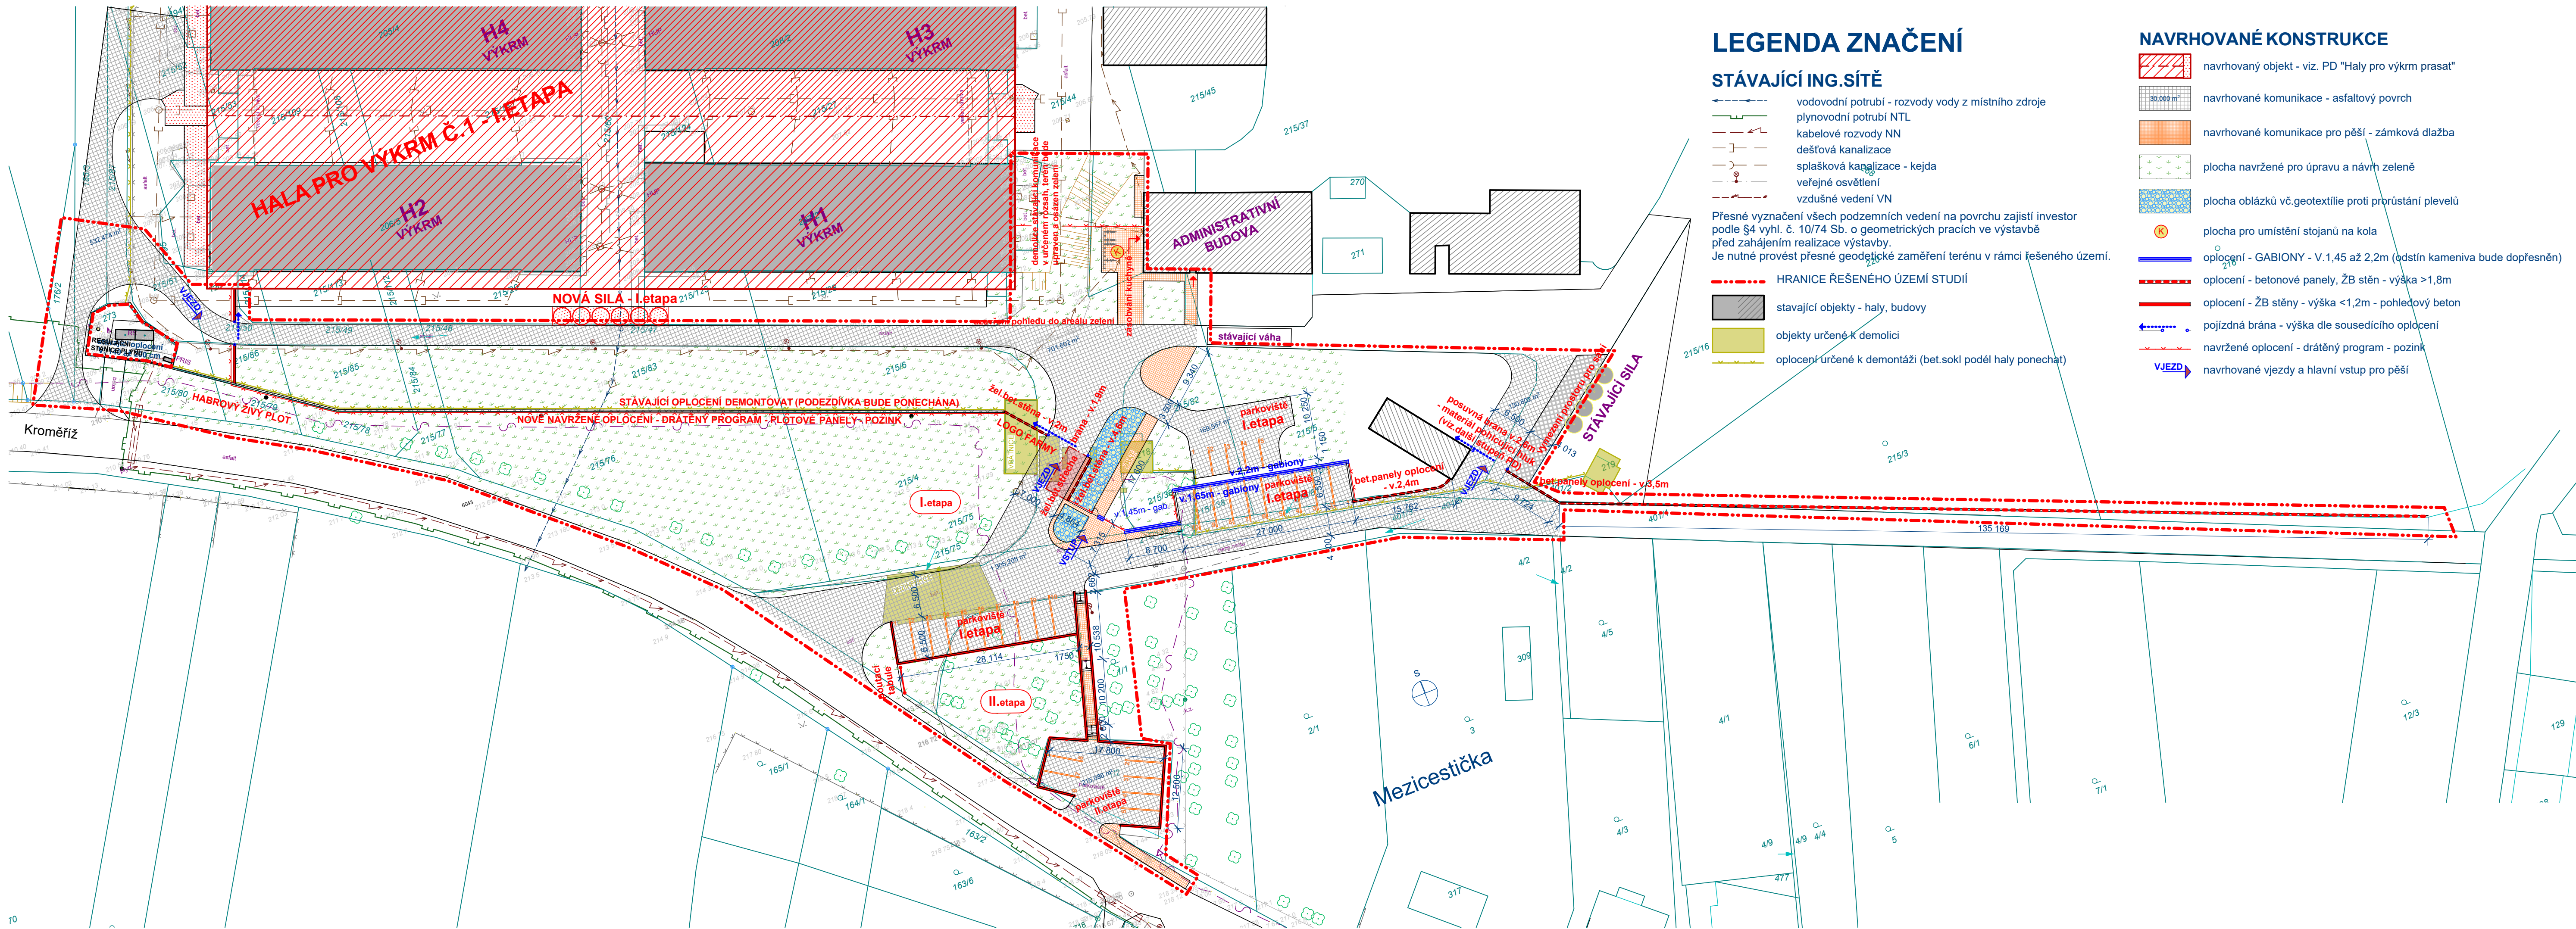

ŘEZ A - A

